


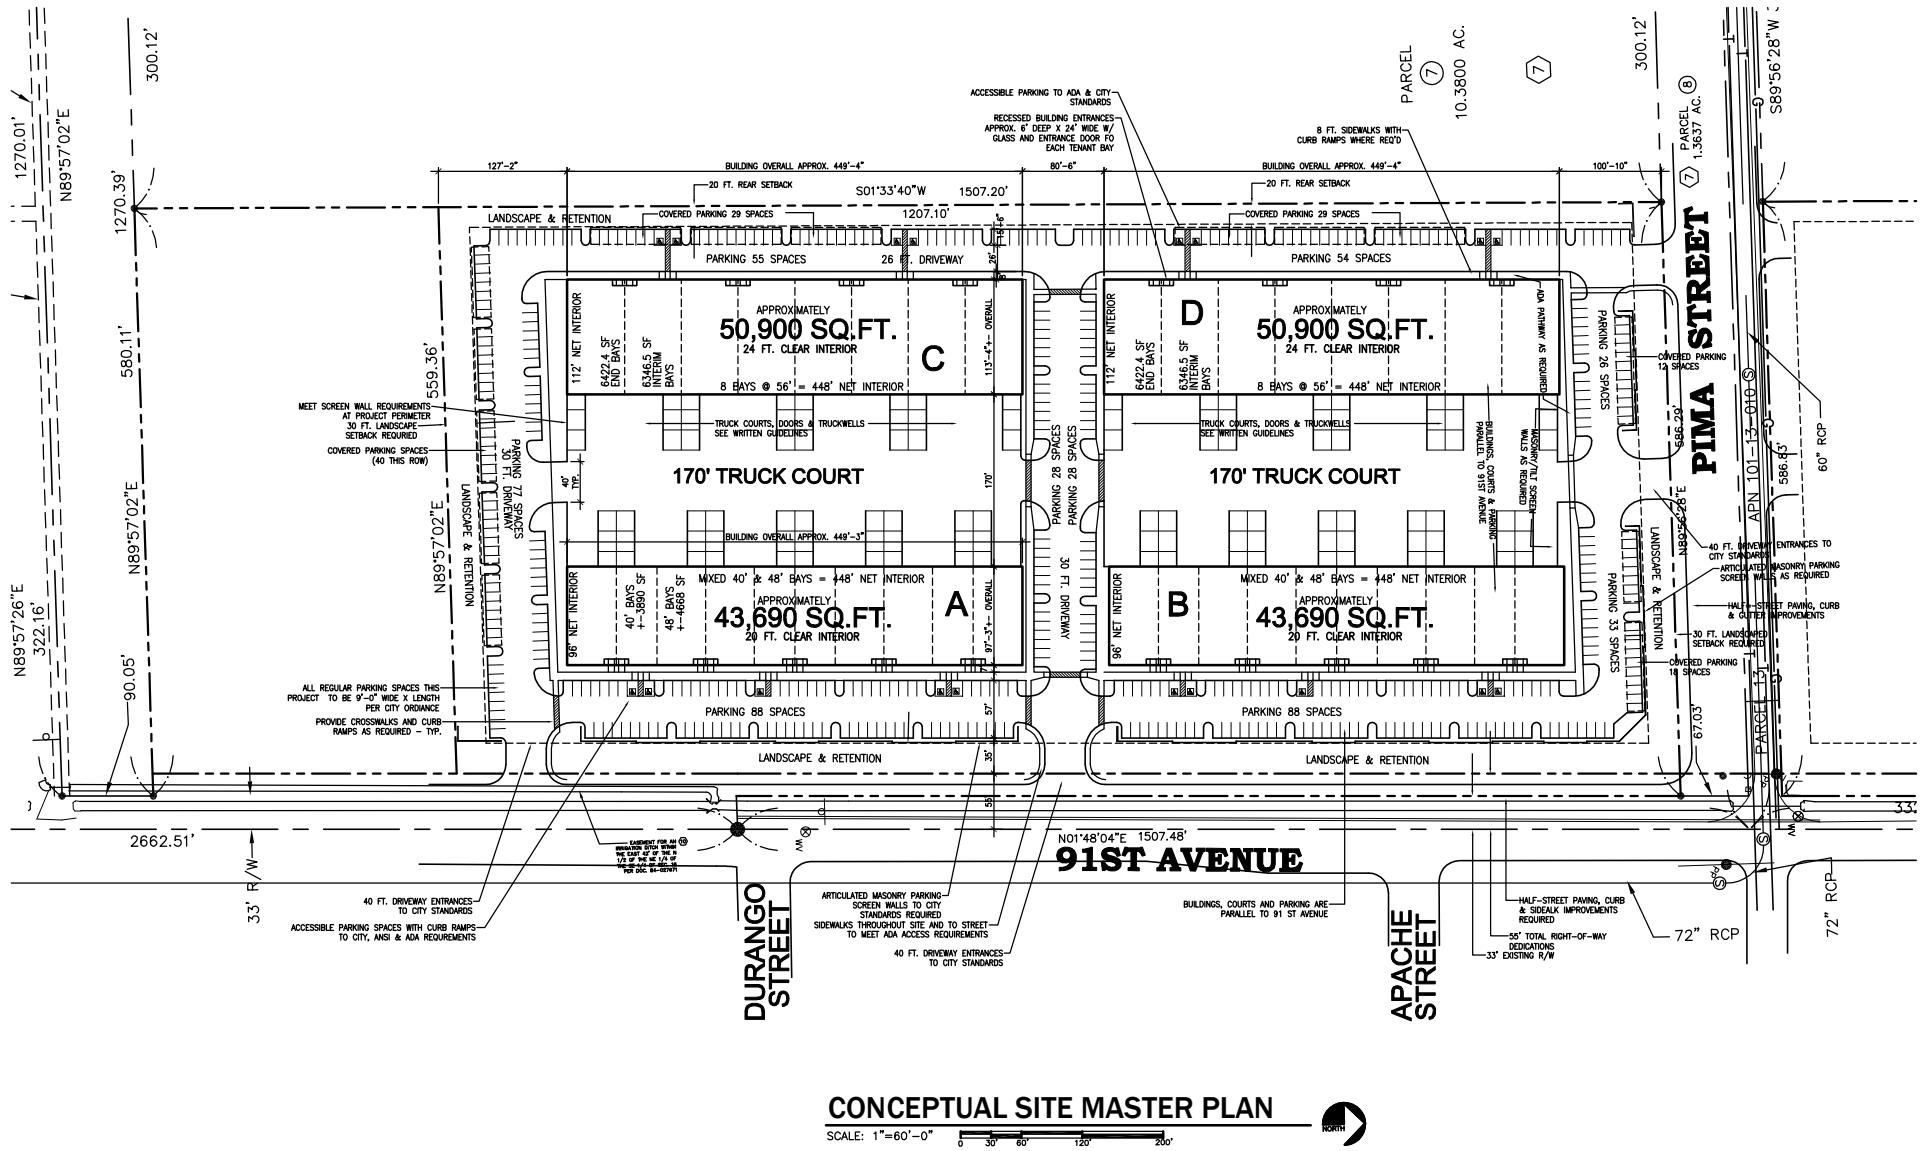

CONCEPTUAL SITE MASTER PLAN

SCALE: 1"=60'-0" 0 30 60 120 200'

